


MEADOWBROOKE

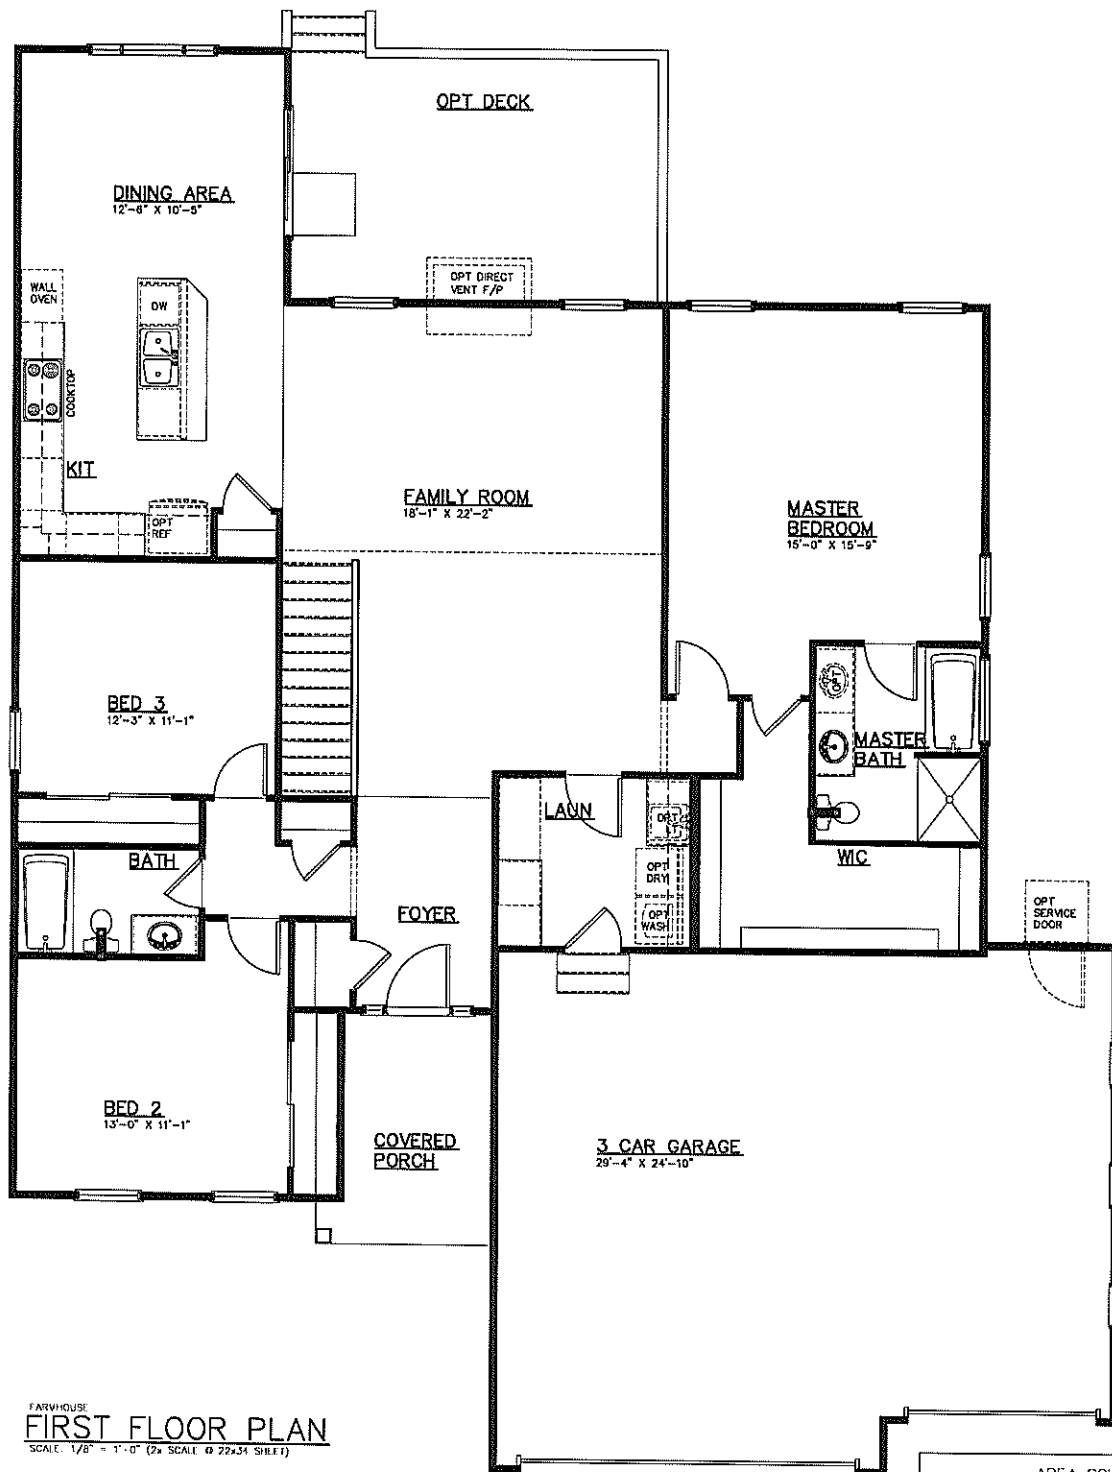

FARMHOUSE
FIRST FLOOR PLAN
 SCALE: 1/8" = 1'-0" (2x SCALE @ 22x34 SHEET)

AREA SCHEDULE	
FIRST FLOOR	1,827 SQFT
FULL BASEMENT	1,694 SQFT
3 CAR GARAGE	721 SQFT